

**EXPRESSION OF INTEREST (EOI)**  
**SALE OF LAND AT LA GAULETTE BY NATIONAL HOUSING DEVELOPMENT**  
**COMPANY LTD**  
**REFERENCE NO: EOI/05-2025/013**

The National Housing Development Company Ltd (NHDC) intends to sell a plot of land on an as is basis of an extent of 11,135 m<sup>2</sup>, located at La Gaulette, in the district of Black River, belonging to the NHDC Ltd as per TV 6588/27 (Drawing No: 1).

Interested parties are kindly requested to submit their offer in the form **“Offer for Purchase of Land at La Gaulette (Form-1)”**.

The offer, in sealed envelope, should be obligatorily deposited in the **Bid Box of the National Housing Development Company Ltd** at the address indicated below on or before **13 June 2025 by 14:00 hours** at latest. The envelope should be clearly marked **“Offer for Purchase of Land at La Gaulette – EOI/05-2025/013”**

**Managing Director,**  
**National Housing Development Company Ltd,**  
**NeXTeracom, Tower 1, Level 1,**  
**Rue Du Savoir, Ebene,**  
**Cybercity**

The National Housing Development Company Ltd also reserves the right to accept or reject any interest expressed and to annul the whole Expression of Interest without thereby incurring any liability whatsoever to any participant.

**21 May 2025**





**FORM-1**

**OFFER FOR PURCHASE OF LAND AT LA GAULETTE  
REFERENCE NO: EOI/05-2025/013**

To: Managing Director

**I wish to submit my best offer for the purchase of land as hereunder:**

1. Location of Land: La Gaulette

2. Area of Land: 11,135 m<sup>2</sup>

3. TV No.: 6588/27

4. Proposed Price: **MUR**

5. Name:

6. Address:

7. Contact Details:

8. Email Address:


9. Signature:

10. Date:

**Note: The offer should be deposited in the Bid Box located at the National Housing Development Company Ltd, NeXTeracom, Tower 1, Level 1, Rue Du Savoir, Ebene, Cybercity not later than 13 June 2025 by 14:00 hours at latest.**


Plan showing NHDC Land at La Gaulette in the district of Black River

Drawing No: 1

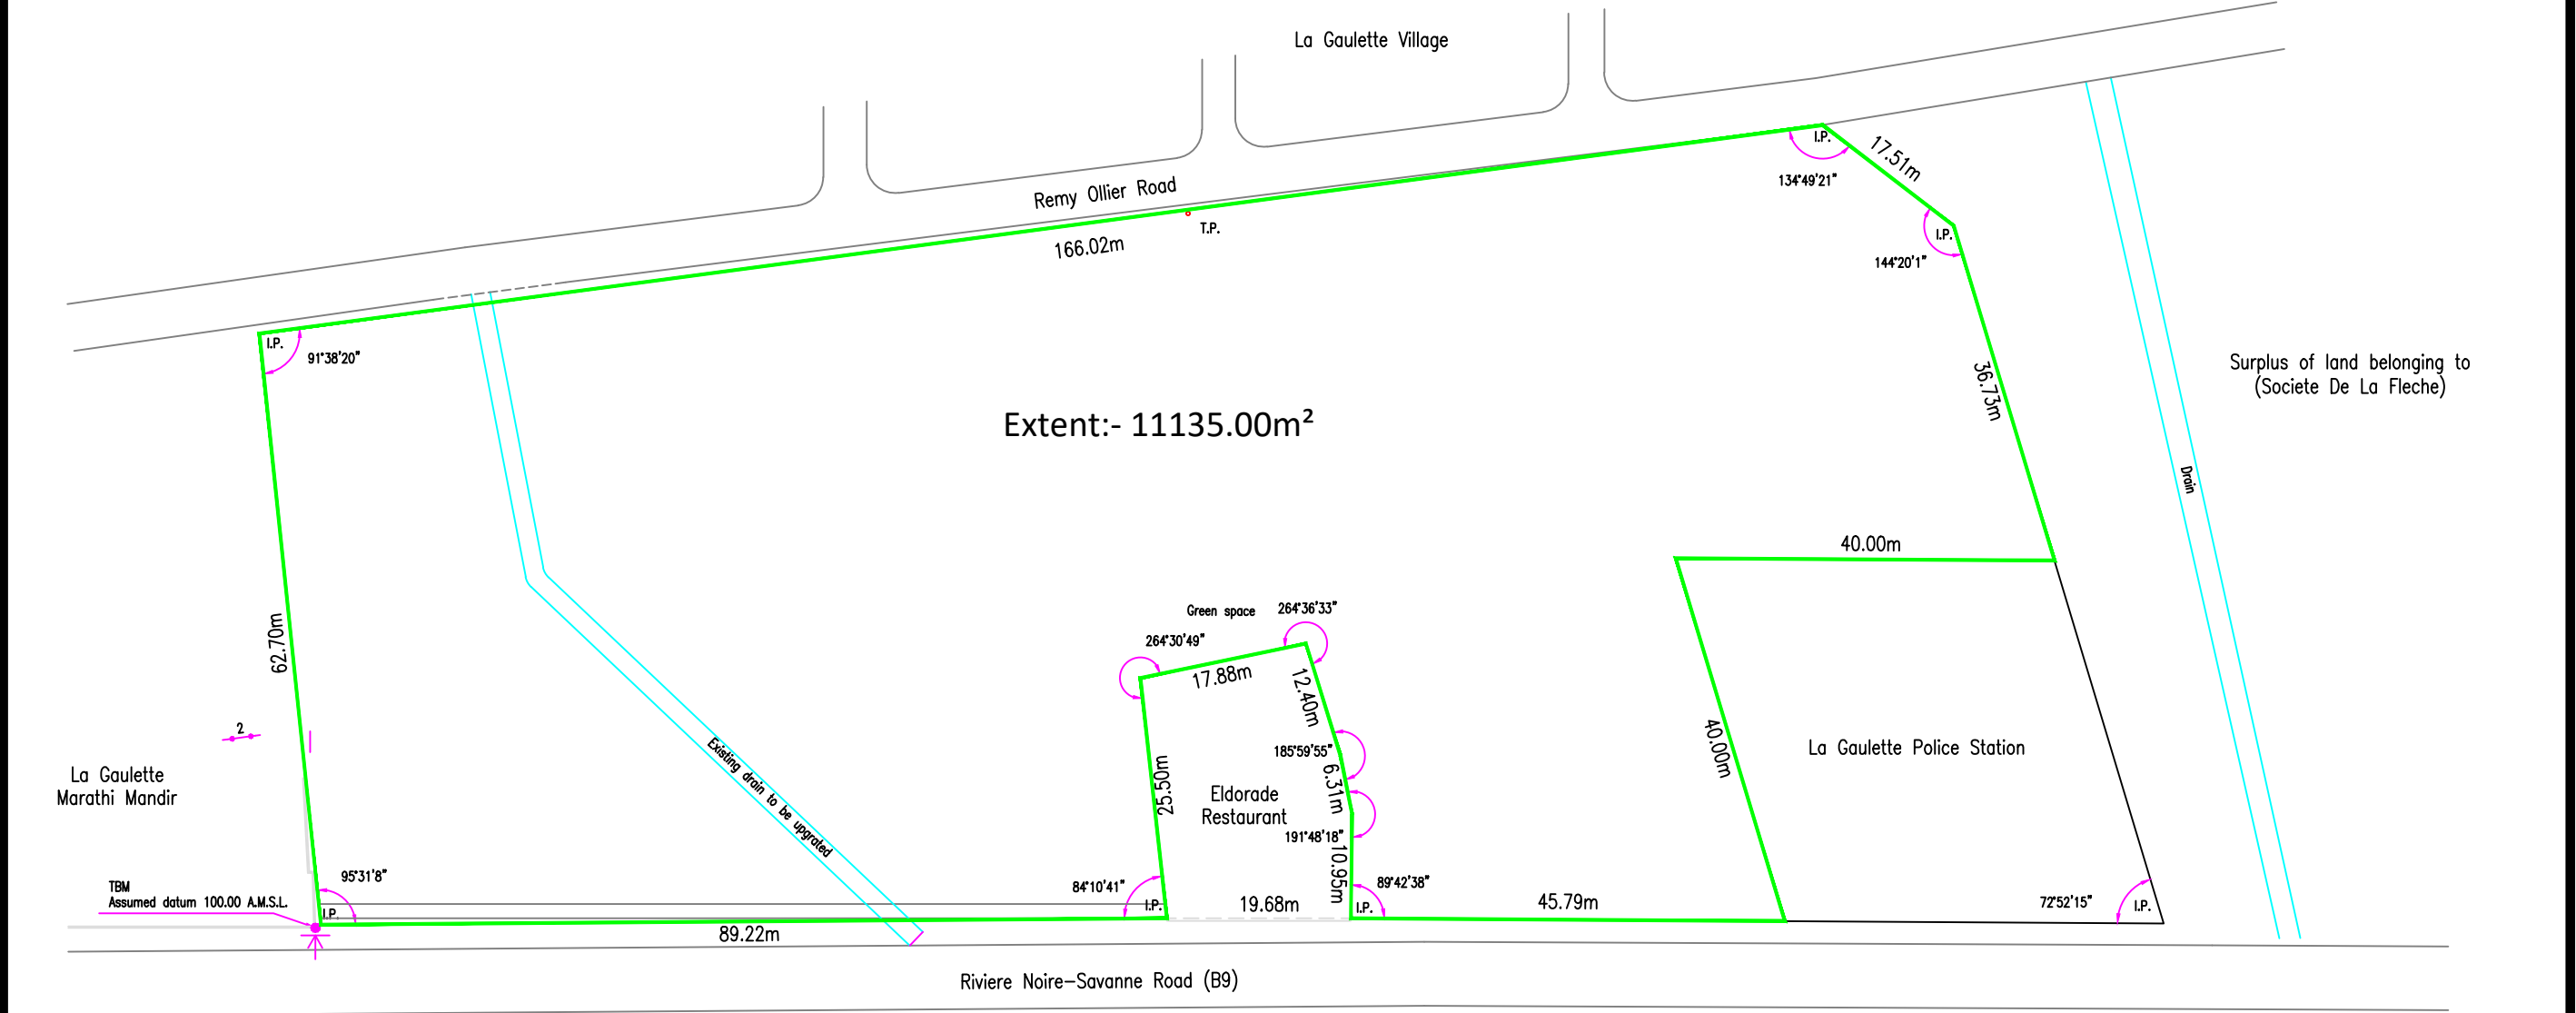

Site plan

Scale :- 1 : 500

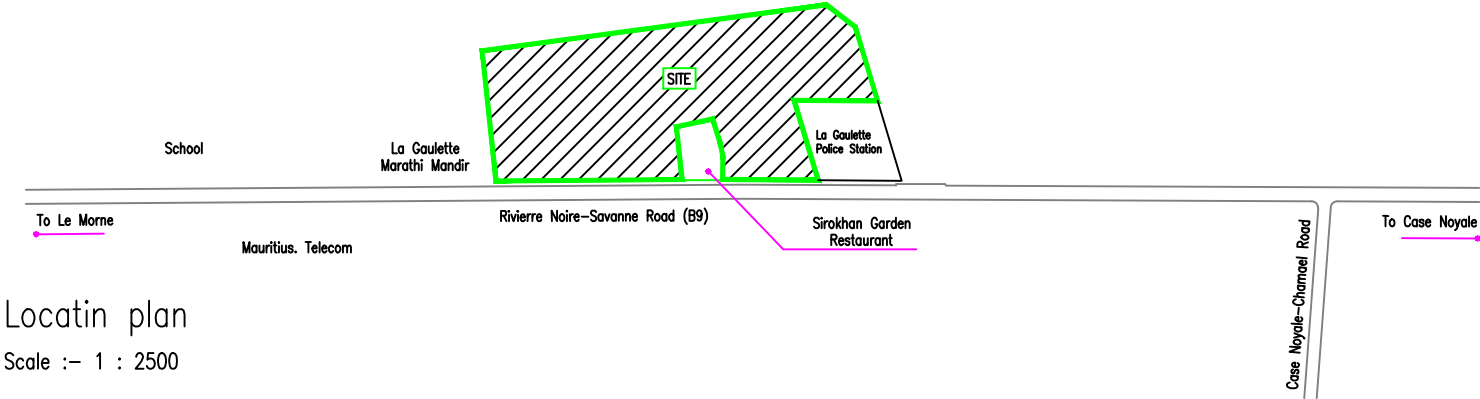

Locatin plan

Scale :- 1 : 2500